




HILL ROAD PUEBLITO

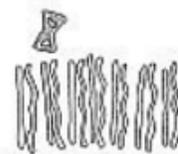


CHOW CANYON PEDESTALTOPS (HABS 100-122)
SCALE: 1" = 10'

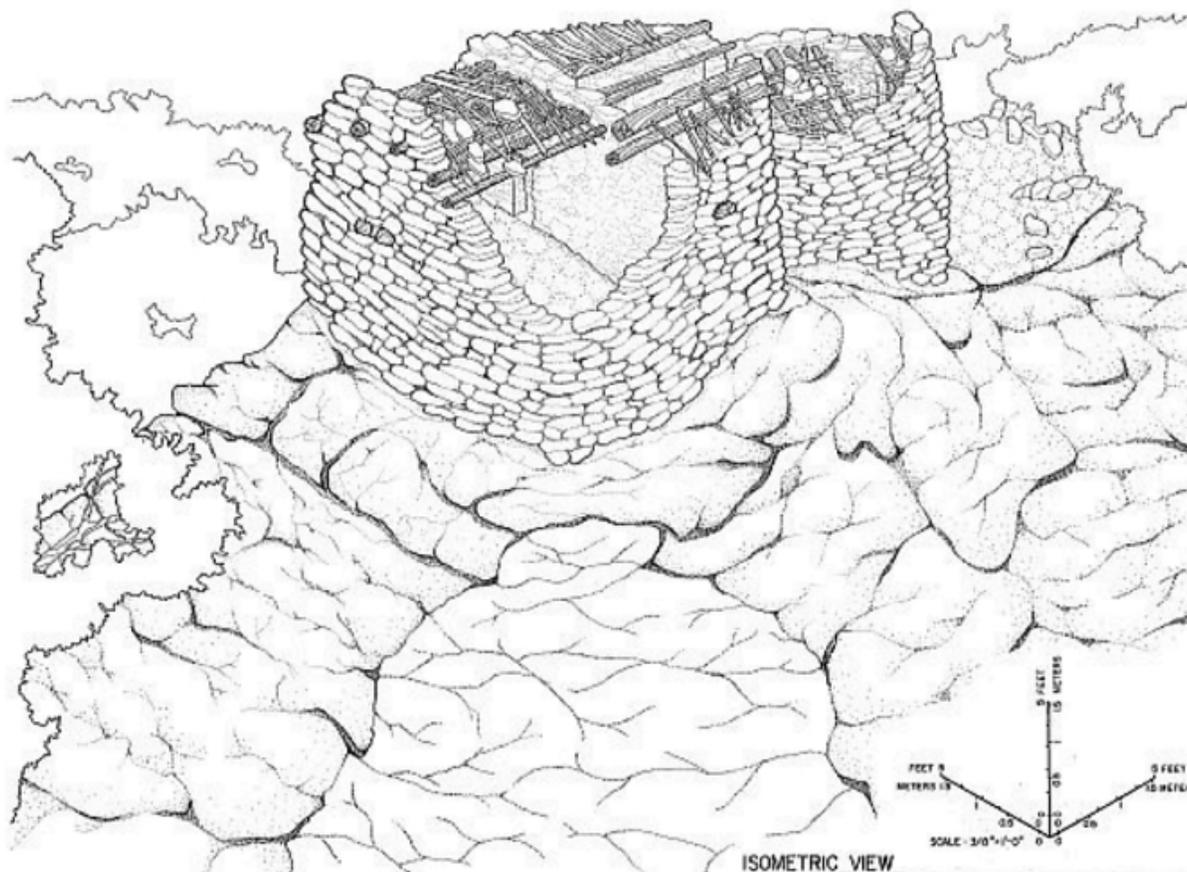

ISOMETRIC VIEW
LOOKING NORTHWEST

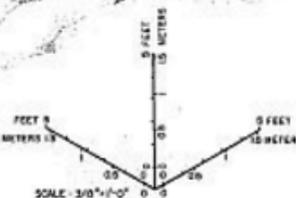

REGION MAP
MILES 0 10 20 30
KMS 0 10 20 30

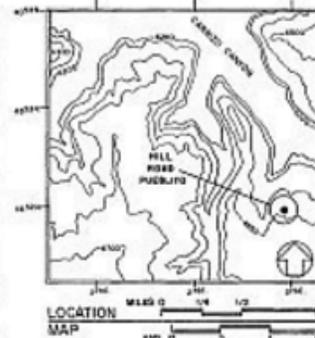


LOCATION MAP
MILES 0 1/4 1/2 3/4 1
KMS 0 0.25 0.5 0.75 1


THE PUEBLITOS ARE SMALL MULTI-ROOMED MASONRY DWELLINGS FOUND IN THE NAVAJO HOMELAND, OR DINETAH REGION OF NORTHWEST NEW MEXICO. DATING FROM THE EARLY 17TH CENTURY, THE PUEBLITOS ARE SIGNIFICANT INDICATORS OF THE COMPLEX SOCIAL RELATIONS THAT EXISTED AMONG THE NAVAJOS, PUEBLOS AND OTHER TRIBES, AND THE SPANIARDS.

THREE OF THE FOUR ROOMS OF THE HILL ROAD PUEBLITO ARE IN EXCELLENT CONDITION. ORIGINAL PLASTER IS STILL PRESENT IN SEVERAL AREAS ON THE WALLS. THE STRUCTURE SHOWS THREE CONSTRUCTION PERIODS BETWEEN CA. 1733 AND 1741. THE ORIGINAL TWO ROOMS WERE BUILT ON A SMALL BOULDER OUTCROP, A TWO STOREY THIRD ROOM WAS LATER ADDED ON A LOWER PART OF THE SAME OUTCROP. A LATER FOURTH ROOM, NOW IN RUBBLE, WAS ADDED TO THE SIDE OF THE THIRD ROOM. THE PUEBLITO WAS PROBABLY OCCUPIED UNTIL THE MID 1700'S WHEN THE NAVAJO MOVED SOUTH AND WEST.

THIS PROJECT WAS UNDERTAKEN BY THE ROCKY MOUNTAIN REGIONAL OFFICE, NATIONAL PARK SERVICE, UNDER THE DIRECTION OF HISTORICAL ARCHITECT THOMAS G. KEDHAN. DOCUMENTATION WAS COMPLETED DURING THE SUMMER OF 1993, BY THE HISTORIC RESOURCES IMAGING LABORATORY, COLLEGE OF ARCHITECTURE TEXAS A&M UNIVERSITY, DAVID G. WOODCOCK, DIRECTOR. DOCUMENTATION WAS COMPLETED BY PROJECT SUPERVISOR WILLIAM C. BARBEE AND ARCHITECTURAL TECHNICIANS VERNER W. LAIRD III, KIRTIMALINI S. DHARMADHAKARI AND HAOIBA ZAREEN. ARCHEOLOGICAL CONSULTATION WAS PROVIDED BY BUREAU OF LAND MANAGEMENT ARCHEOLOGIST PEGGY GAUDY. FUNDING WAS PROVIDED BY THE BUREAU OF LAND MANAGEMENT, FARMINGTON DISTRICT. FIELD OFFICE SPACE WAS PROVIDED BY SAN JUAN COLLEGE THROUGH JUDITH WOODERSON, AUTOCAD TRAINING CENTER MANAGER.

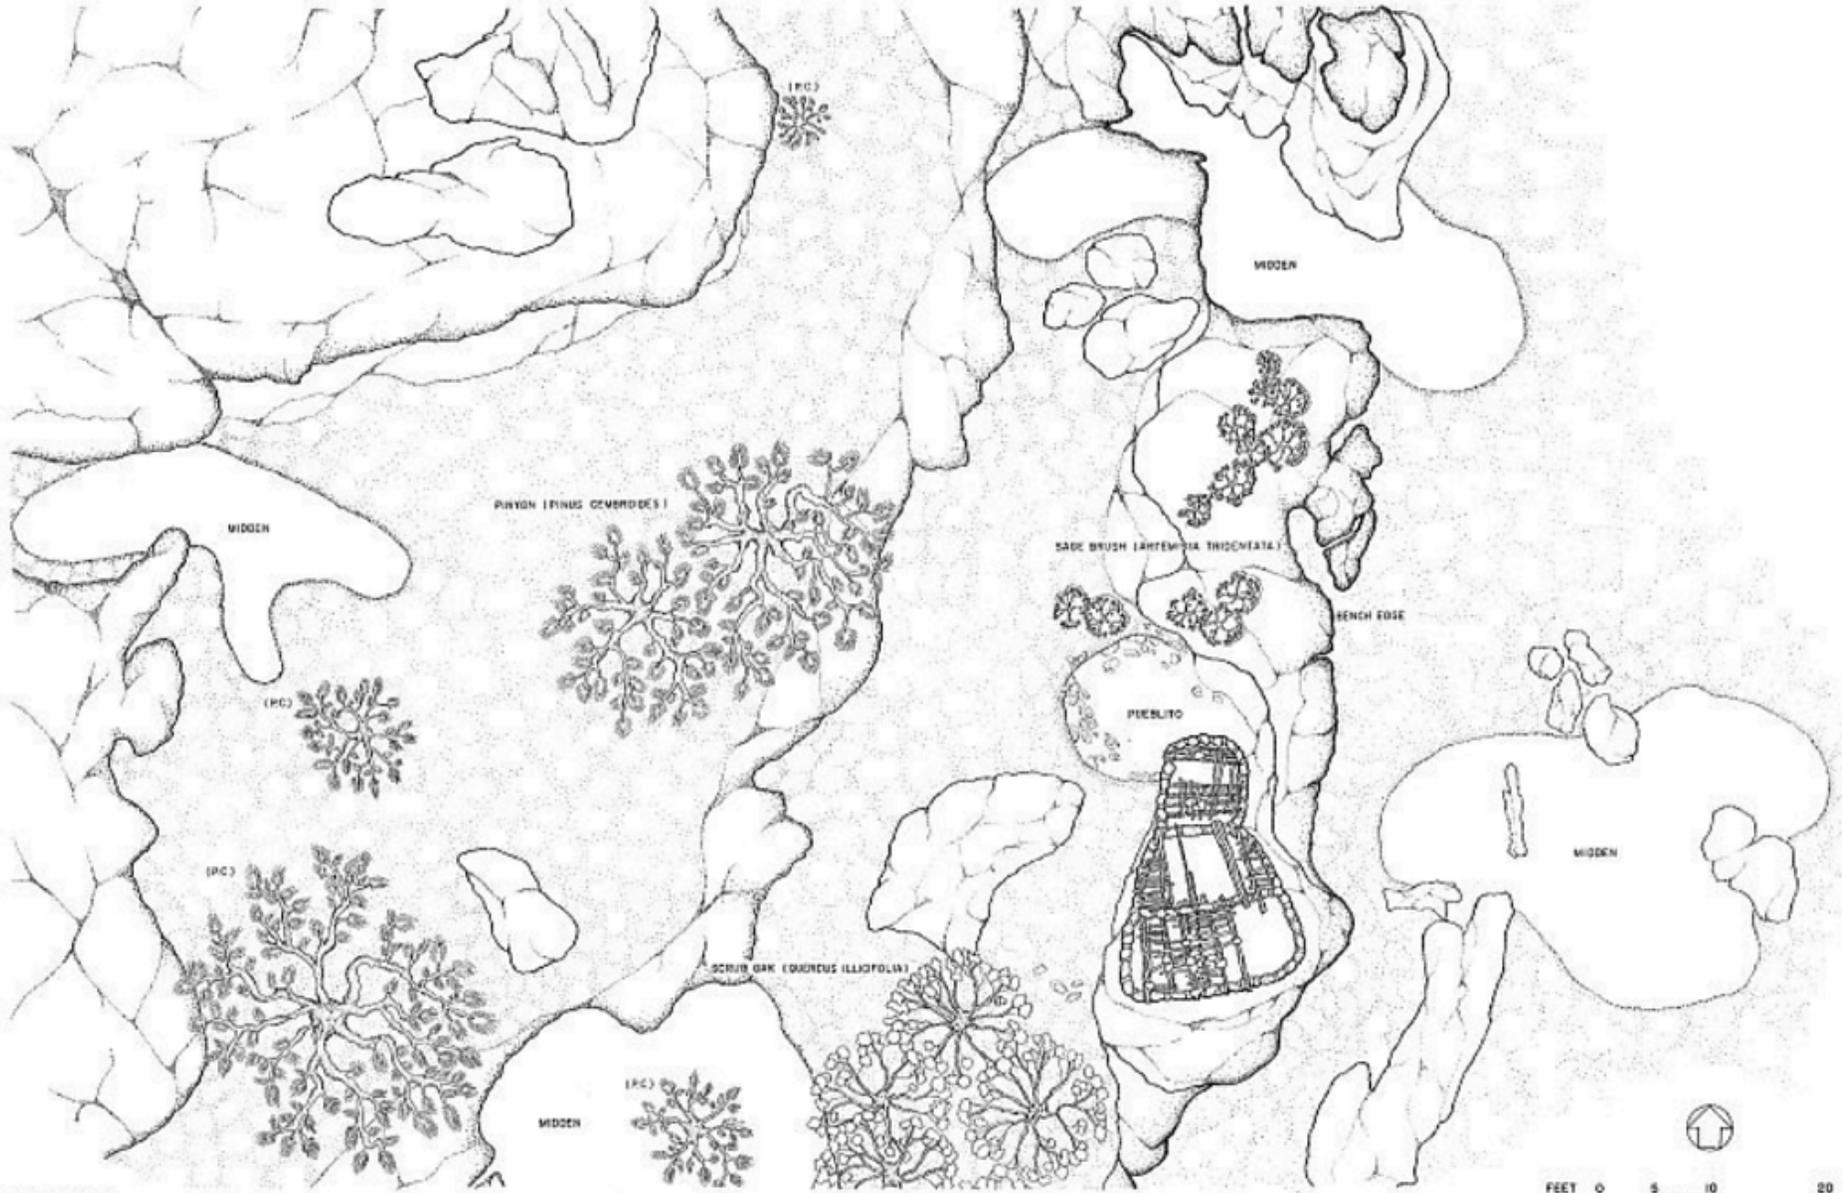

SITE PLAN
 SCALE - 3/16" = 1'-0"

 

DESIGNED BY JAMES HILL, 1992

ROOFTOP MOUNTAIN REGIONAL OFFICE / DENVER
 NATIONAL PARK SERVICE
 LAND MANAGEMENT DIVISION

SAN JOSE VICINITY


HILL ROAD PUEBLITO
 AND MOUND, COUNTY

NEW MEXICO

PROJECT NO.
 101-189

DATE
 1992

ARCHITECT: JAMES HILL, ARCHITECTS, 1400 SERVICE DRIVE, DENVER, COLORADO 80202

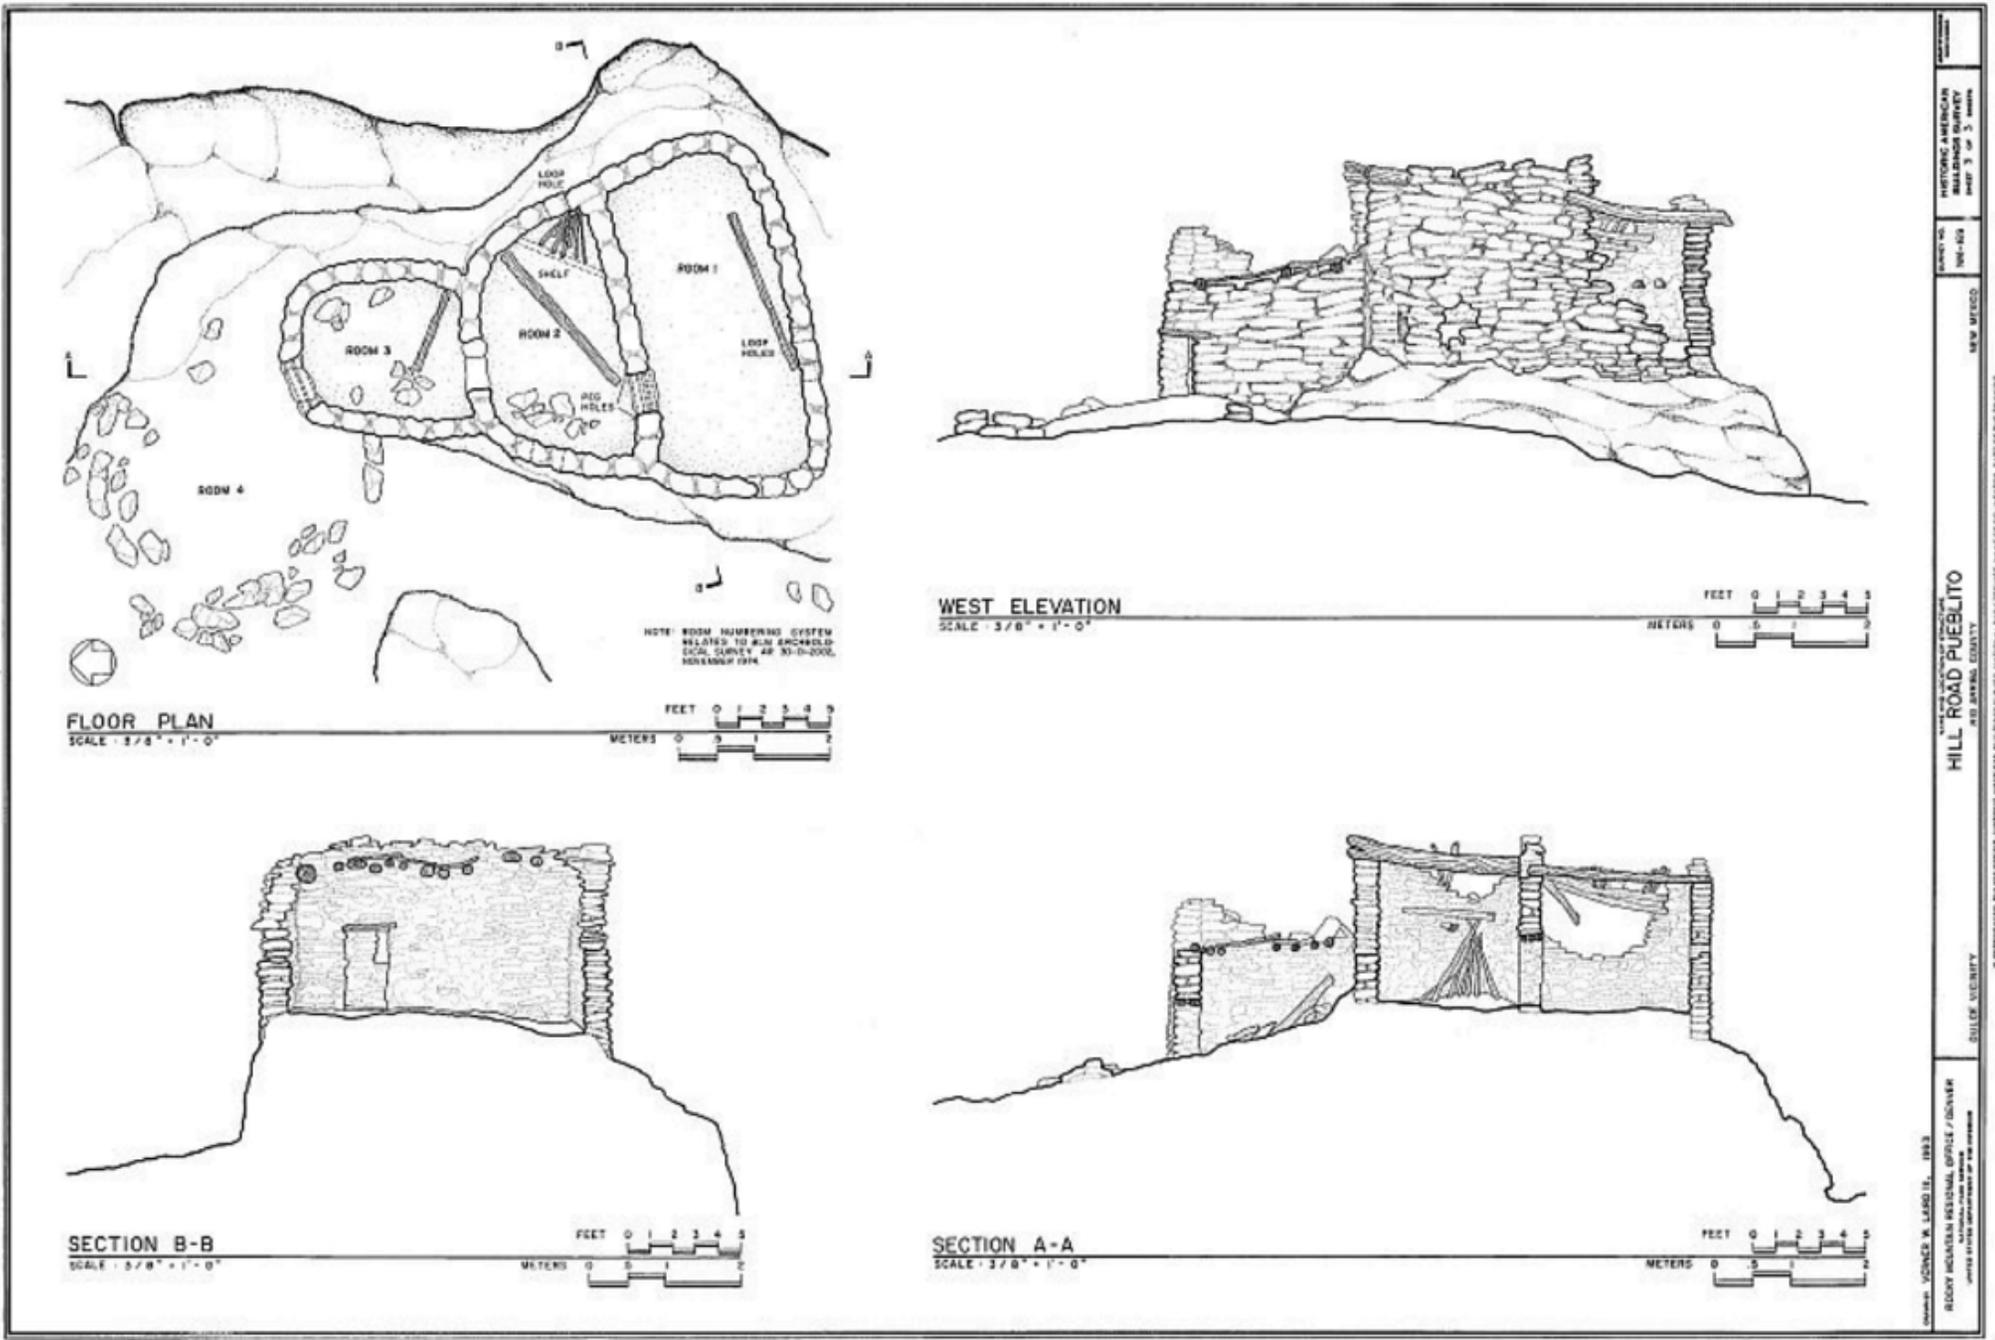

HISTORIC AMERICAN BUILDINGS SURVEY
 DRAWING NO. HA-103
 NEW MEXICO
 HILL ROAD PUEBLITO
 RIO ARriba COUNTY
 DRAWN BY: VERNER W. LAIRD II, 1933
 RECOPY INCLUDES ORIGINAL OFFICE / DRAWER
 NATIONAL ARCHIVES
 OFFICE OF THE ARCHITECT OF THE CAPITOL

Reference
 Historic American Buildings Survey, C., Pueblo Indians, Navajo Indians, Dharmadhikari, K. S., Zareen, H., Gaudy, P. [...] Laird, V. W., Thallheimer, A., photographer. (1933) *Hill Road Pueblito, Carrizo Canyon, Dulce, Rio Arriba County, NM*. Dulce New Mexico Rio Arriba County, 1933. Documentation Compiled After. [Drawings] Retrieved from the Library of Congress, <https://www.loc.gov/item/nm0181/>.