






CANYON PETROGLYPHS
SCALE 1" = 1/2"


RIDGE TOP HOUSE PUEBLITO

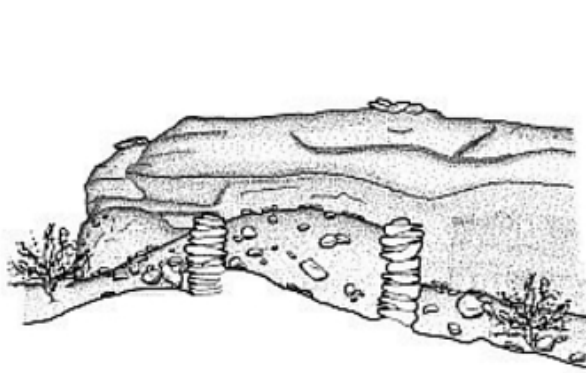

ENTRY SECTION DETAIL A-A
SCALE: 1/2" = 1'-0"

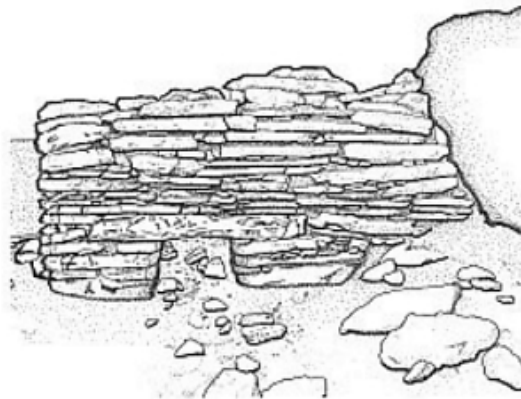 


ENTRY ELEVATION
SCALE: 1" = 1'-0"

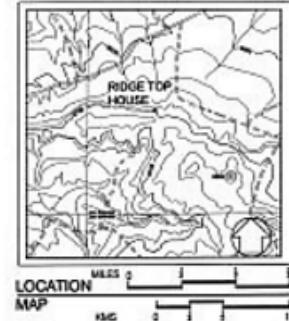


THE PUEBLITOS ARE SMALL, MULTI-ROOMED MASONRY DWELLINGS FOUND IN THE NAVAJO HOMELAND, OR DINETAH REGION OF NORTHWEST NEW MEXICO, DATING FROM THE 17TH CENTURY. THE PUEBLITOS ARE SIGNIFICANT INDICATORS OF THE COMPLEX SOCIAL RELATIONS THAT EXISTED AMONG THE NAVAJO, PUEBLO, OTHER TRIBES, AND WITH THE SPANIARDS.

RIDGE TOP HOUSE IS A LARGE COMPLEX WITH AS MANY AS TWELVE ROOMS ENCLOSED WITHIN A WALLED COMMUNITY MADE UP OF SOUTH AND NORTH PLAZAS. IN THE CENTER OF THE WALLED AREA IS THE LARGEST BOULDER ON WHICH A PUEBLITO WAS CONSTRUCTED. AN EXTERIOR WALL SPANS BETWEEN SEVERAL BOULDERS ALONG THE SOUTH PLAZA. TWO ROOMS ARE ADJACENT TO THE ENTRANCE ALONG THE SOUTHERN SIDE OF THIS PLAZA. THE MOST EXTENSIVE MASONRY ROOMS ARE IN THE NORTH PLAZA INCLUDING A SERIES OF FOUR ROOMS ON THE WESTERN SIDE OF THE PLAZA. THE LACK OF CUTTING DATES OF WOODEN ELEMENTS AT RIDGE TOP HOUSE LIMITS THE INTERPRETATION OF WHEN IT WAS CONSTRUCTED; HOWEVER, A DATE OF ABOUT 1720 IS SUGGESTED. FROM RIDGE TOP HOUSE THERE IS AN EXCELLENT VIEW OF THE SURROUNDING ENCINADA MESA AND TO GOBERNADOR KNOS ON THE EASTERN HORIZON.

THIS PROJECT WAS ADMINISTERED BY THE INTERMOUNTAIN SUPPORT OFFICE-DENVER, NATIONAL PARK SERVICE, UNDER THE DIRECTION OF HISTORICAL ARCHITECT THOMAS G. KEOHAN. DOCUMENTATION WAS COMPLETED DURING THE SUMMER OF 1999, BY THE HISTORIC RESOURCES IMAGING LABORATORY, COLLEGE OF ARCHITECTURE, TEXAS A&M UNIVERSITY, DAVID G. WOODCOCK, DIRECTOR. DOCUMENTATION WAS COMPLETED BY PROJECT SUPERVISOR ROBERT WARDEN, FIELD SUPERVISOR AIMEE BOND, AND ARCHITECTURAL TECHNICIANS BOB BRINKMAN, RUSSELL REID, AND ELIZABETH BRADFORD. ARCHEOLOGICAL CONSULTATION WAS PROVIDED BY BUREAU OF LAND MANAGEMENT ARCHEOLOGIST PEGGY GAUDY. FUNDING WAS PROVIDED BY THE BUREAU OF LAND MANAGEMENT, FARMINGTON DISTRICT. FIELD OFFICE SPACE WAS PROVIDED BY SAN JUAN COLLEGE THROUGH JUDITH WOODERSON, AUTOCAD TRAINING CENTER MANAGER.

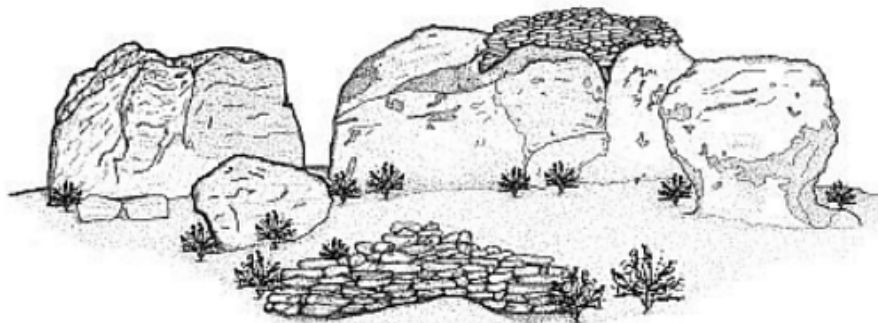

SOUTH ELEVATION OF NORTH PLAZA
SCALE: 1/4" = 1'-0"

 


PROJECT NO. 1999-0001
INTERMOUNTAIN SUPPORT OFFICE-DENVER
NATIONAL PARK SERVICE
DENVER, COLORADO
DATE: 10/20/99
DRAWN BY: J. WOODERSON
SCALE: 1/4" = 1'-0"

RIDGE TOP HOUSE PUEBLITO
DINETAH HORIZON
NEW MEXICO


HISTORIC ARCHITECTURE
BULLDOG SURVEY
PAGE 1 OF 3


SITE PLAN
SCALE: 1/8"=1'-0"

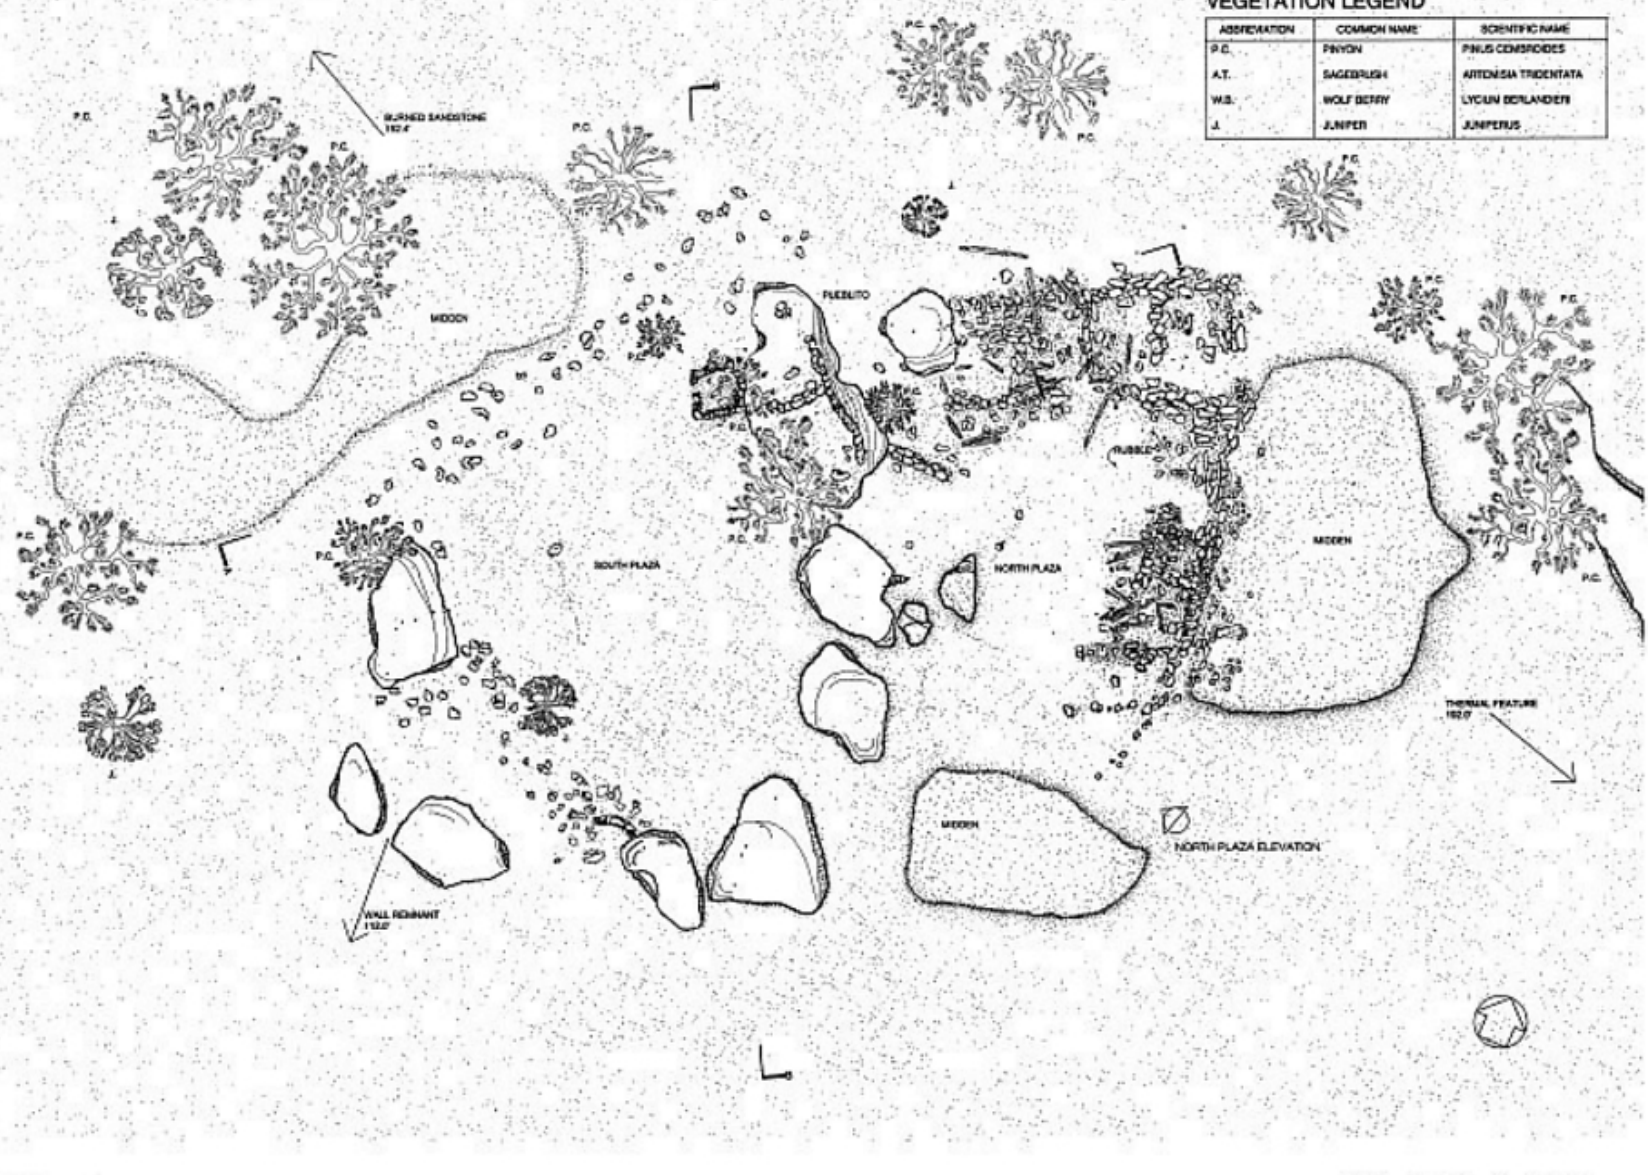

VEGETATION LEGEND


ABBREVIATION	COMMON NAME	SCIENTIFIC NAME
P.C.	PIYON	PINUS CEDROIDES
A.T.	SAGEBRUSH	ARTENISA TRIDENTATA
W.B.	WOLF BERRY	LYCUM DEFLANDERI
J.	JUNPER	JUNIPERUS

 

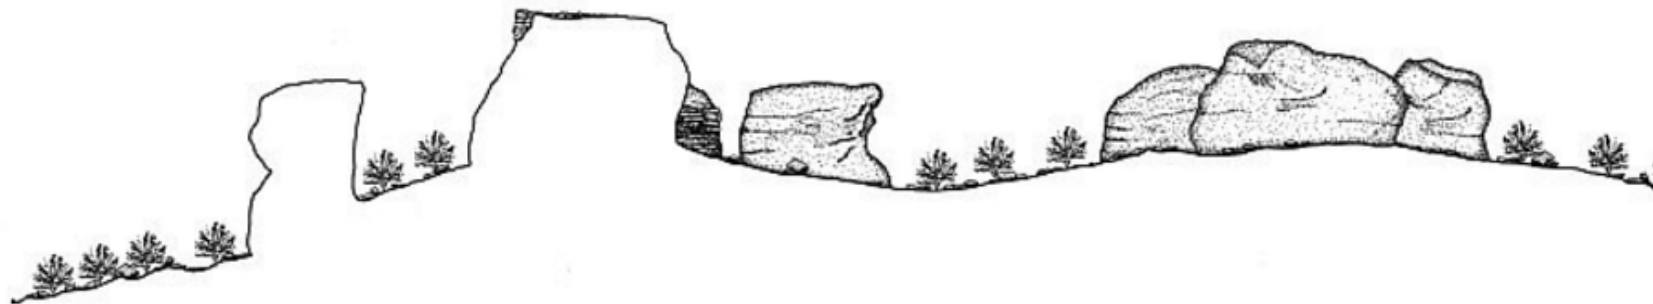

SECTION A-A
SCALE 1/8"=1'-0"

FEET 0 5 10 15 20 25
METERS 0 1 2 3 4 5

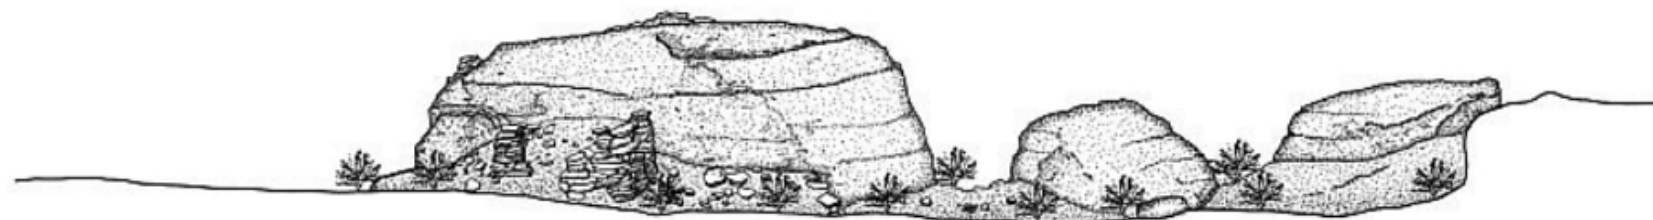

SECTION B-B
SCALE 1/8"=1'-0"

FEET 0 5 10 15 20 25
METERS 0 1 2 3 4 5

Reference
 Historic American Buildings Survey, C., Koehan, T. G., Historic Resources Imaging Laboratory, C. O. A., Woodcock, D. G., Warden, R., Bond, A. [...] Gaudy, P. (1933) *Ridge Top House Pueblito, Crow Canyon, Dulce, Rio Arriba County, NM*. Dulce New Mexico Rio Arriba County, 1933. Documentation Compiled After. [Drawings] Retrieved from the Library of Congress, <https://www.loc.gov/item/nm0218/>.