



FOOTHOLD PUEBLITO

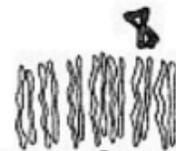


COON CANYON PETROGLYPHS
SCALE 1"=10'

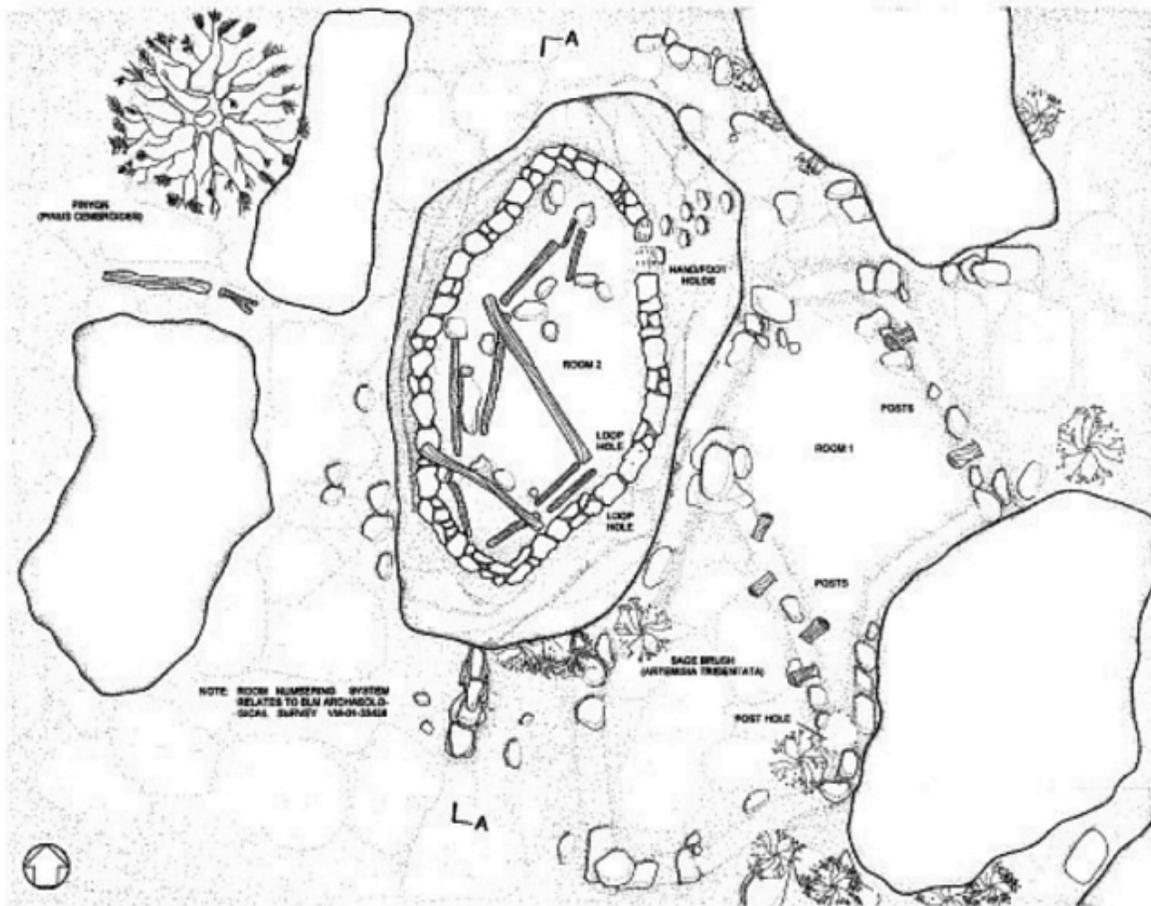

NOTE: ROOM NUMBERING SYSTEM
RELATES TO SLN ARCHAEOLOGICAL
SURVEY V5801-5848

FLOOR PLAN
SCALE 3/8"=1'-0"

 

REGION
MAP
MILES 0 10 20 30
KMS 0 10 20 30 40



LOCATION
MAP
MILES 0 10 20 30
KMS 0 10 20 30 40


THE PUEBLITOS ARE SMALL MULTI-ROOMED MASONRY DWELLINGS FOUND IN THE NAVAJO HOMELAND, OR DINETAH REGION OF NORTHWEST NEW MEXICO, DATING FROM THE EARLY 17TH CENTURY. THE PUEBLITOS ARE SIGNIFICANT INDICATORS OF THE COMPLEX SOCIAL RELATIONS THAT EXISTED AMONG THE NAVAJO, PUEBLOS AND OTHER TRIBES WITH THE SPANIARDS.

FOOTHOLD PUEBLITO BUILT BETWEEN 1720 AND 1737. CONSISTS OF A SMALL STRUCTURE BUILT ON A MONOLITHIC SANDSTONE TALUS BOULDER WITH ASSOCIATED MASONRY ROOM UNIT AT THE BASE OF THE BOULDER AND TWO POSSIBLE DETACHED ROOMS. ITS "COLUMNAR" MASONRY CONSTRUCTION METHOD IS TYPICAL OF THE PUEBLITOS. THE NAME OF THE SITE REFERS TO THE SET OF FOOTHOLDS CARVED IN THE FACE OF THE BOULDER BELOW THE NORTH-FACING DOOR. SIGNIFICANT FEATURES INCLUDE SEVERAL INTACT ROOF VIGAS AND THE FOOTHOLDS LEADING TO THE TOP OF THE BOULDER.

THIS PROJECT WAS ADMINISTERED BY THE SOUTHWEST SYSTEM SUPPORT OFFICE, NATIONAL PARK SERVICE, HISTORICAL ARCHITECT CATHERINE COLBY. DOCUMENTATION WAS COMPLETED DURING THE SUMMER OF 1986, BY THE HISTORIC RESOURCES IMAGING LABORATORY, COLLEGE OF ARCHITECTURE, TEXAS A&M UNIVERSITY, DAVID G. WOODCOCK, DIRECTOR. DOCUMENTATION WAS COMPLETED BY PROJECT CONSULTANT WILLIAM C. BARBEE, PROJECT SUPERVISOR ROBERT V. GAUPER AND ARCHITECTURAL TECHNICIANS MATTHEW FOX, SARRINA KRISHNAN AND HEIDI STOSICK. ARCHAEOLOGICAL CONSULTATION WAS PROVIDED BY THE BUREAU OF LAND MANAGEMENT, FARMINGTON DISTRICT. FIELD OFFICE SPACE WAS PROVIDED BY SAN JUAN COLLEGE THROUGH JUDITH WOODERSON, AUTOCAD TRAINING CENTER MANAGER.

SITE PLAN

SCALE: 3/32" = 1'-0"

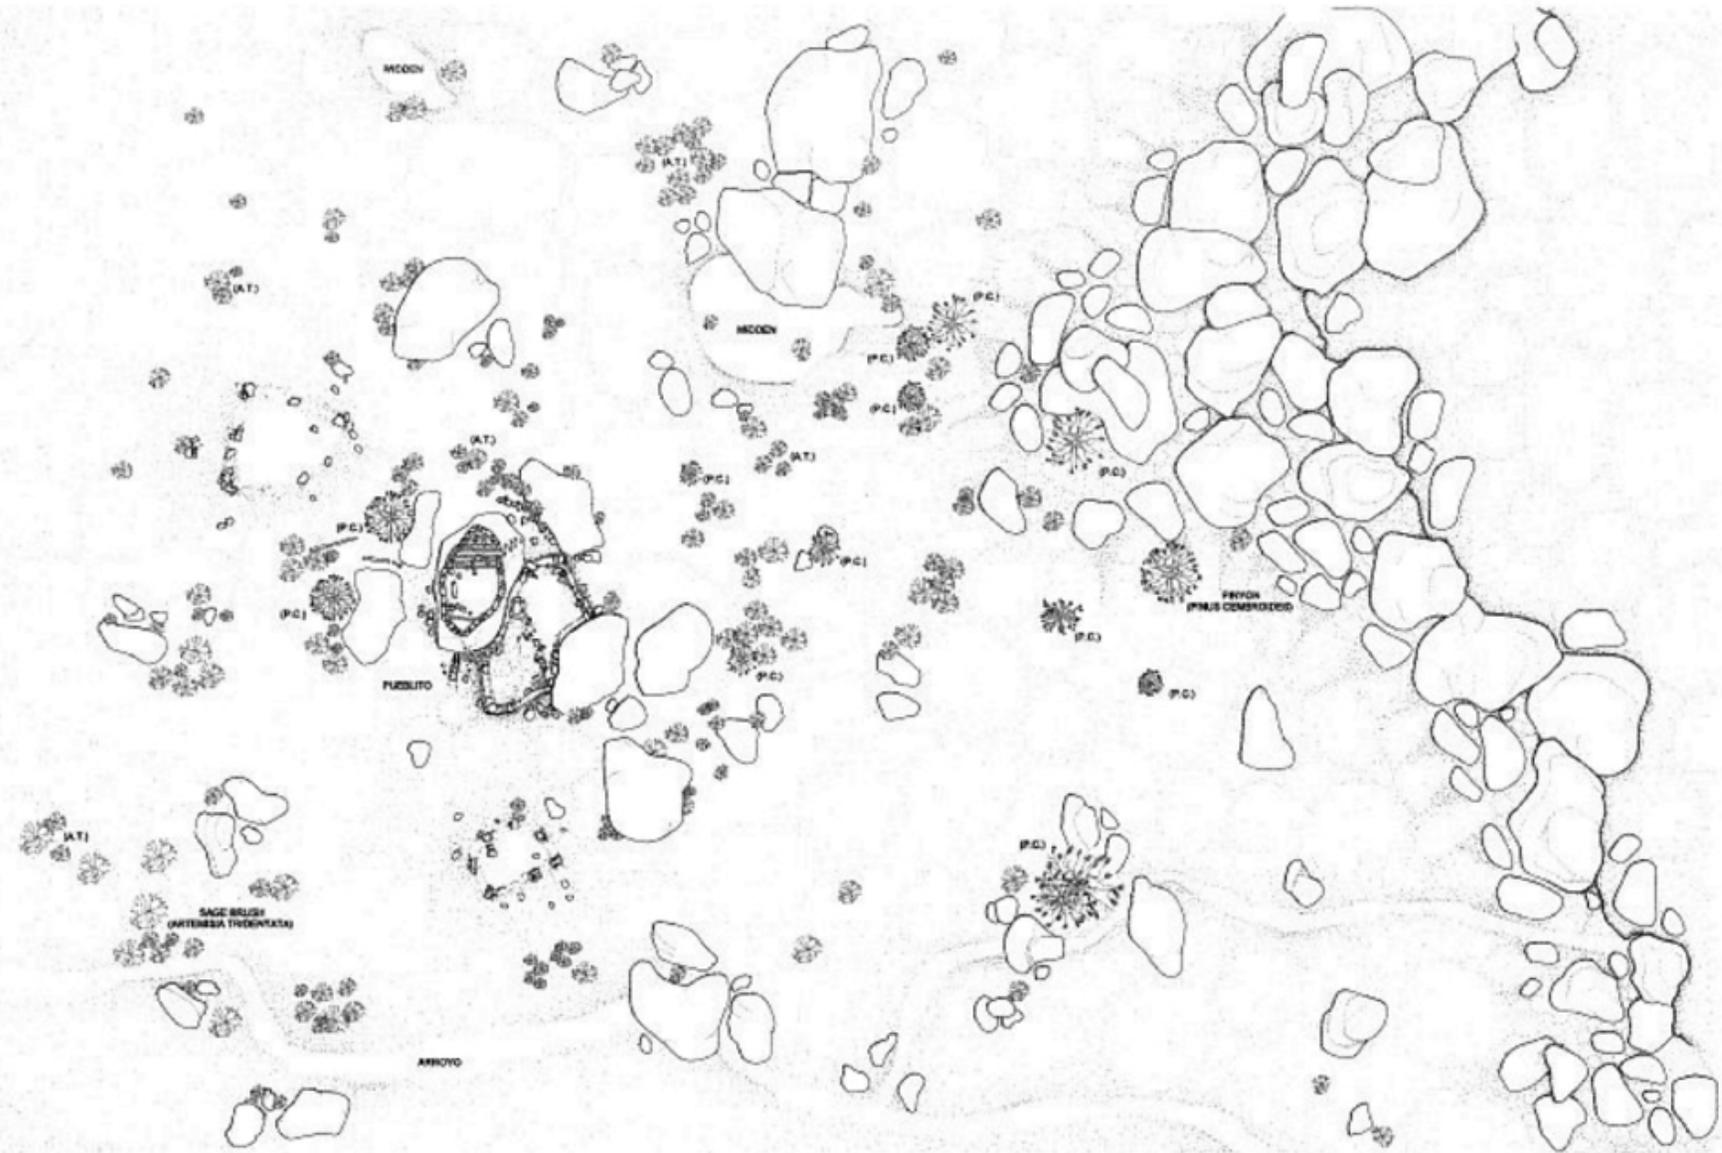

HEER STRUBCK, INC.
SOUTHWEST SYSTEM SUPPORT OFFICE
SANTA FE, NEW MEXICO
www.heerstrubck.com

FALLUCHE CANYON


FOOTHOLD PUEBLITO
RED ABERRA COUNTY

NEW MEXICO

MAP NO. 105

WESTING-HOUSE
BALDWIN BARNEY
MAP 2 - 4 1988

PROJECT NO.

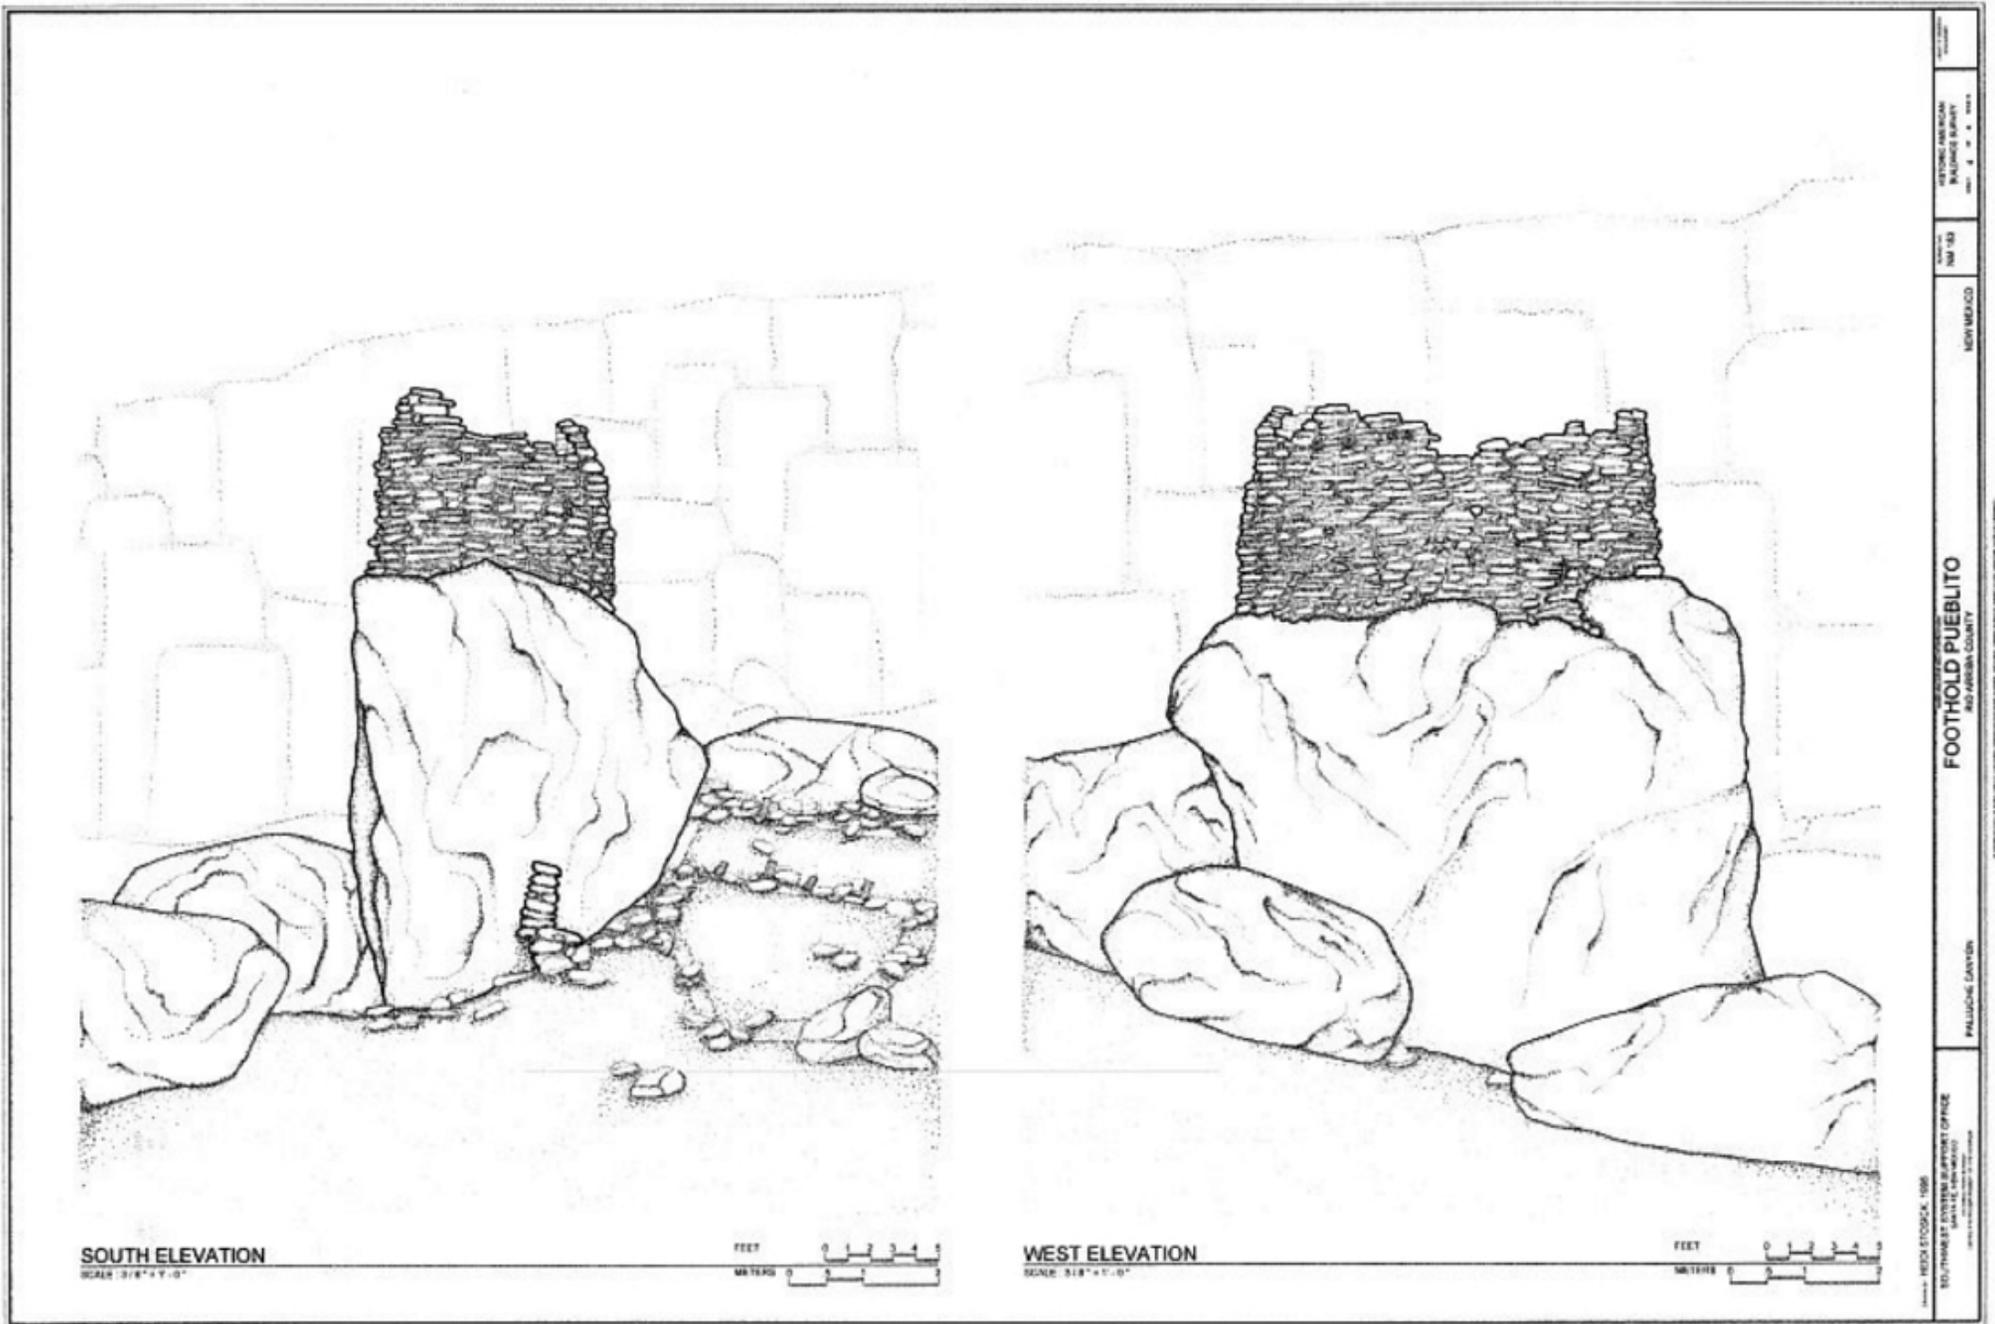

Reference

Historic American Buildings Survey, C. (1933) *Foothold Pueblito, Palluche Canyon, Dulce, Rio Arriba County, NM*. Dulce New Mexico Rio Arriba County, 1933. Documentation Compiled After. [Drawings] Retrieved from the Library of Congress, <https://www.loc.gov/item/nm0209/>.