

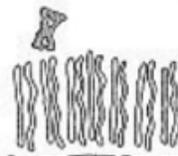


GOMEZ CANYON PUEBLITO

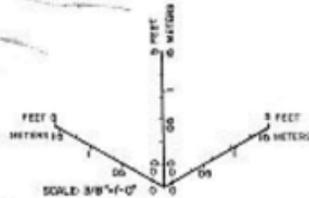

GOMEZ CANYON PUEBLITO (4800 NM-102)
SCALE: 1"=10'-0"

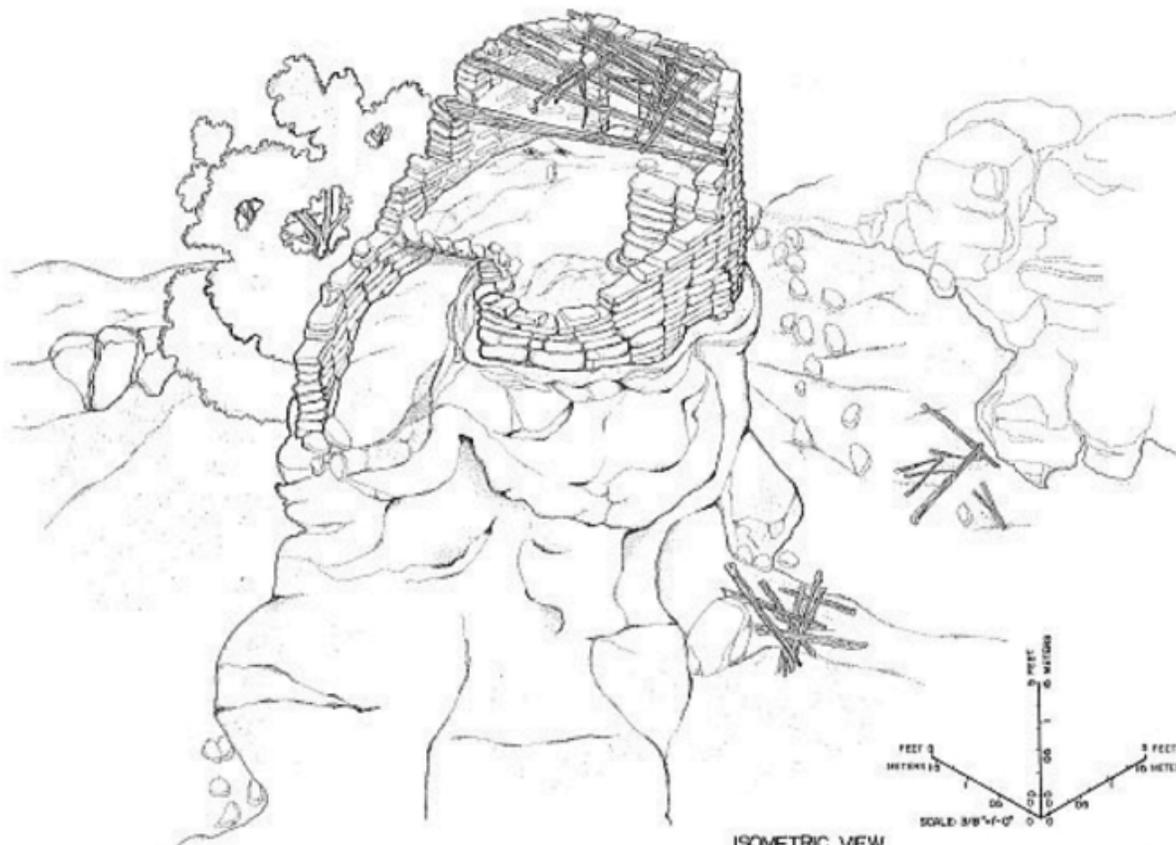

ISOMETRIC VIEW
LOOKING SOUTHEAST




THE PUEBLITOS ARE SMALL MULTI ROOMED MASONRY DWELLINGS FOUND IN THE NAVAJO HOMELAND, OR DINETAH REGION OF NORTHWEST NEW MEXICO. DATING FROM THE EARLY 17TH CENTURY, THE PUEBLITOS ARE SIGNIFICANT INDICATORS OF THE COMPLEX SOCIAL RELATIONS THAT EXISTED AMONG THE NAVAJOS, PUEBLOS AND OTHER TRIBES, AND THE SPANIARDS.

NOTABLE FOR ITS LOCATION AND SUPERB ARCHITECTURE, GOMEZ CANYON PUEBLITO IS SITUATED ON A SMALL SANDSTONE POINT, WITH AN OUTER WALL CONFORMING TO THE OUTLINE OF THE PROTRUDING SANDSTONE OUTCROP. THE IRREGULAR SURFACE OF THE SANDSTONE OUTCROP NECESSITATED THE CONSTRUCTION OF A NARROW SUBFLOOR ROOM TO PROVIDE A LEVEL FLOOR SURFACE FOR THE TWO PRIMARY ROOMS. TWO MASONRY PILLARS FRAME THE NARROW DOORWAY SUPPORTED BY A WOODEN LINTEL. THE SITE INCLUDES FOUR FORKED STICK HOGANS, THREE MIDDENS AND A PILE OF BURNED SANDSTONE.

THIS PROJECT WAS UNDERTAKEN BY THE ROCKY MOUNTAIN REGIONAL OFFICE, NATIONAL PARK SERVICE, UNDER THE DIRECTION OF HISTORICAL ARCHITECT THOMAS G. KECHAN. DOCUMENTATION WAS COMPLETED DURING THE SUMMER OF 1993, BY THE HISTORIC RESOURCES IMAGING LABORATORY, COLLEGE OF ARCHITECTURE TEXAS A & M UNIVERSITY, DAVID G. WOODCOCK, DIRECTOR. DOCUMENTATION WAS COMPLETED BY PROJECT SUPERVISOR WILLIAM C. BARBEE AND ARCHITECTURAL TECHNICIANS VERNER W. LAIRD III, KIRTMALINI S. DHARMADHAKARI AND HADIBA ZAREEN. ARCHEOLOGICAL CONSULTATION WAS PROVIDED BY BUREAU OF LAND MANAGEMENT ARCHEOLOGIST PEGGY GAUDY. FUNDING WAS PROVIDED BY THE BUREAU OF LAND MANAGEMENT, FARMINGTON DISTRICT. FIELD OFFICE SPACE WAS PROVIDED BY SAN JUAN COLLEGE THROUGH JUDITH WOODERSON, AUTOCAD TRAINING CENTER MANAGER.

NOTE: ROOM NUMBERING SYSTEM
 RELATES TO R.M. ANDERFIELD
 LOCAL SURVEY IN 30-0-2000,
 SEPTEMBER 1991.

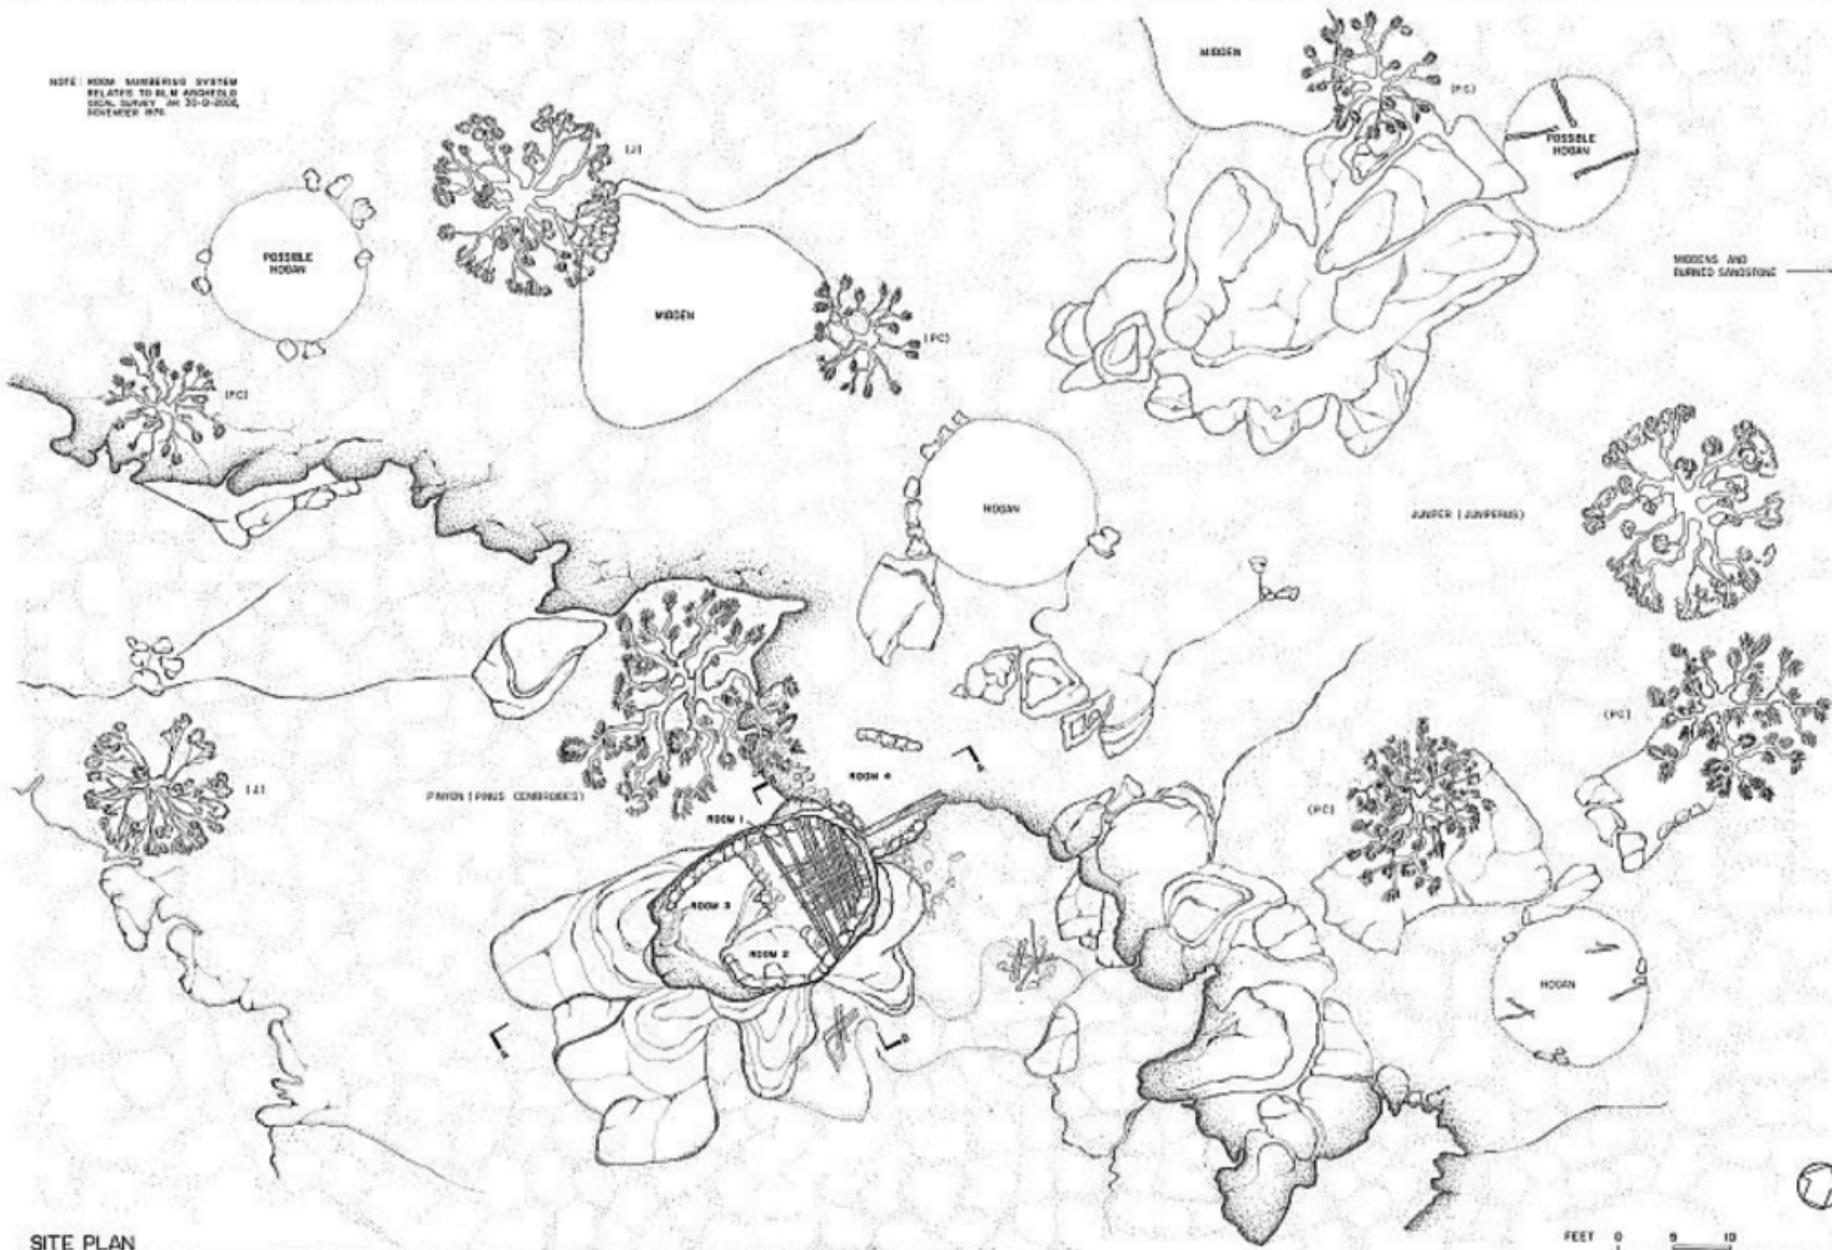

SITE PLAN
 SCALE: 3/16" = 1'-0"



DAVID L. BETHUNE & ASSOCIATES, 1993
 ROCKY MOUNTAIN REGIONAL OFFICE / DENVER
 PROJECT NO. 93-001-001-001-001


BELLE VILLAGE

GOMEZ CANYON PUEBLITO
 P.O. BOX 1000
 FREDERICK COUNTY

NEW MEXICO

UNIVERSITY OF
 ARIZONA
 HISTORIC AMERICAN
 ARCHIVES
 PHOTO 5 OF 3 SHEETS

BY ARCHITECTURAL RECORD COMPANY, UNIVERSITY OF ARIZONA, TUCSON, ARIZONA. PHOTOGRAPHY BY COLLEEN HARTLEY FOR THE BUREAU OF LAND MANAGEMENT, U.S. DEPARTMENT OF THE INTERIOR.

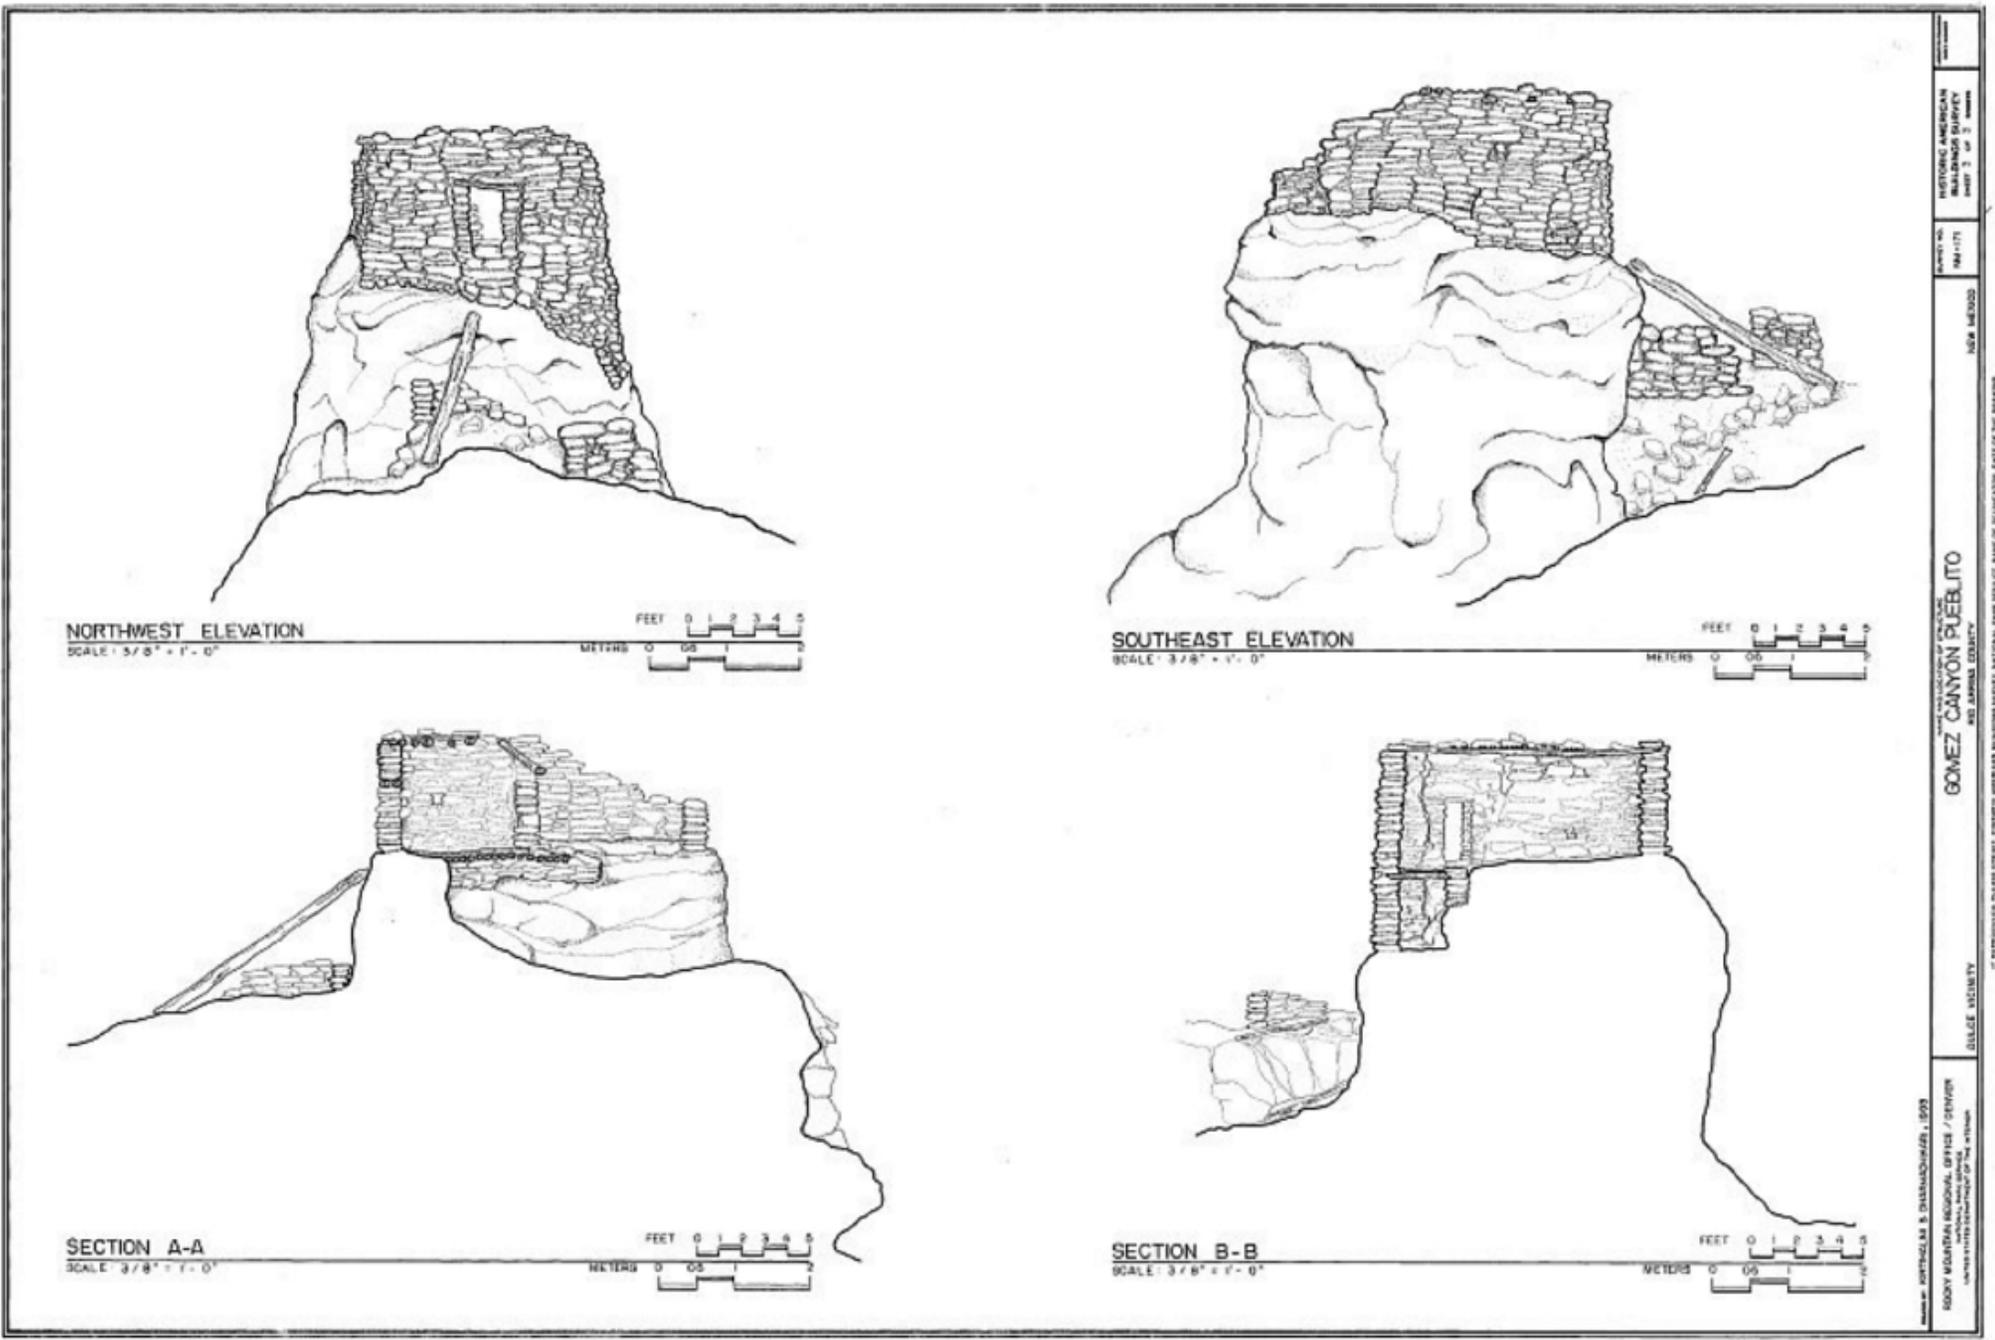

HISTORIC AMERICAN BUILDINGS SURVEY
 PROJECT NO. 94-1171
 DRAWING NO. 100
 NAME: GOMEZ CANYON PUEBLITO
 DATE: 1933
 DRAWN BY: J. W. GARDNER
 CHECKED BY: J. W. GARDNER
 PROJECT LOCATION: GOMEZ CANYON, DULCE, RIO ARRIBA COUNTY, NEW MEXICO
 NATIONAL LAND SERVICE, BUREAU OF RECONSTRUCTION, DEPARTMENT OF THE INTERIOR
 U.S. GOVERNMENT PRINTING OFFICE: 1933

Reference

Historic American Buildings Survey, C., Pueblo Indians, Navajo Indians, Laird, V. W., Zareen, H., Gaudy, P. [...] Dharmadhikari, K. S., Thallheimer, A., photographer. (1933) *Gomez Canyon Pueblito, Gomez Canyon, Dulce, Rio Arriba County, NM*. Dulce New Mexico Rio Arriba County, 1933. Documentation Compiled After. [Drawings] Retrieved from the Library of Congress, <https://www.loc.gov/item/nm0183/>.