




BOULDER FORTRESS PUEBLITO

Historic Resources Imaging Laboratory, National Park Service, Denver, Colorado



HISTORIC RESOURCES
IMAGING LABORATORY
NATIONAL PARK SERVICE
DENVER, COLORADO
SCALE 1" = 1/4"

PROJECT
NUMBER
HNM-98

STATE
NEW MEXICO



COUNTY

LOCALITY
BOULDER FORTRESS PUEBLITO

CANYON
CROW CANYON

PROJECT
ADMINISTERED BY
INTERMOUNTAIN SUPPORT OFFICE-DENVER
WWW.NPS.GOV


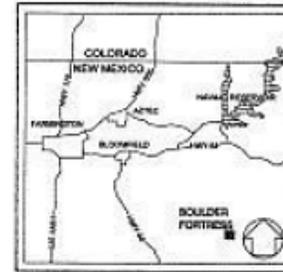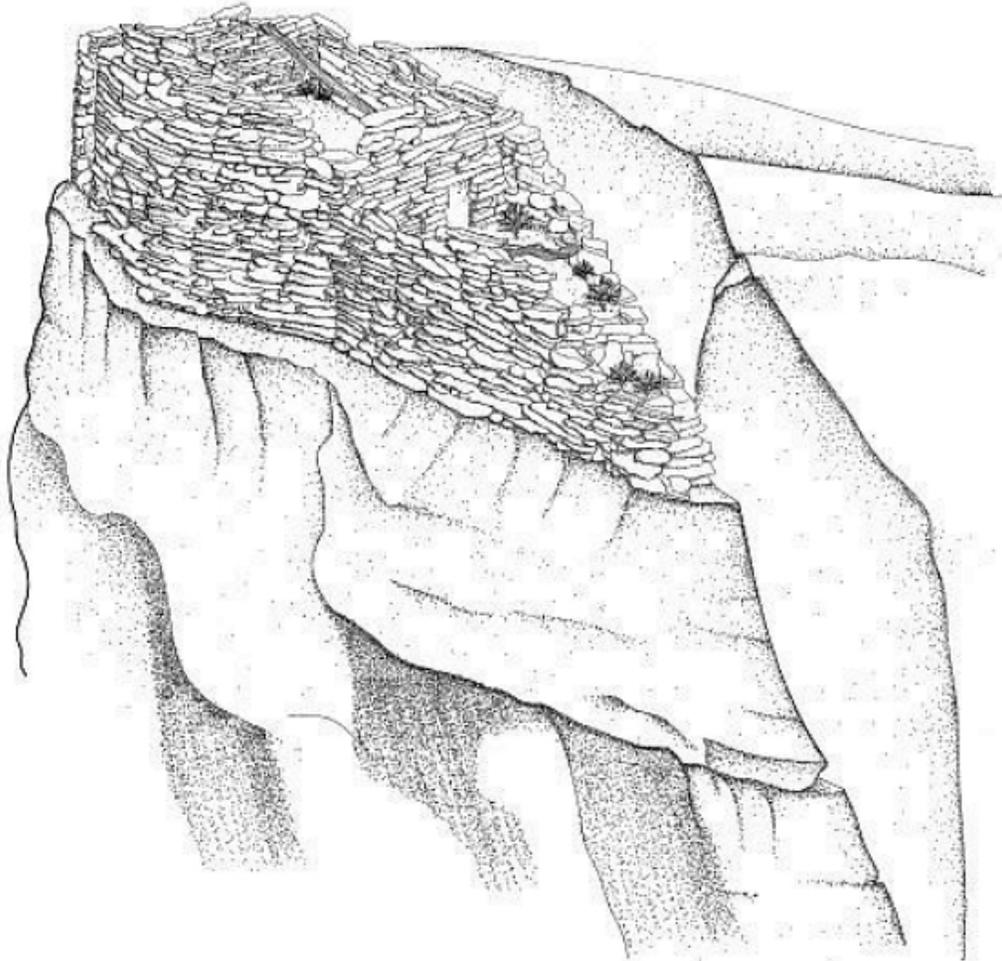

REGION MAP
MILES 0 10 20 30
KMS 0 10 20 30



LOCATION MAP
MILES 0 1 1
KMS 0 1 1


THE PUEBLITOS ARE SMALL, MULTI-ROOMED MASONRY DWELLINGS FOUND IN THE NAVAJO HOMELAND, OR DINETAH REGION OF NORTHWEST NEW MEXICO, DATING FROM THE EARLY 17TH CENTURY. THE PUEBLITOS ARE SIGNIFICANT INDICATORS OF THE COMPLEX SOCIAL RELATIONS THAT EXISTED AMONG THE NAVAJO, PUEBLO, OTHER TRIBES, AND WITH THE SPANIARDS.

BOULDER FORTRESS PUEBLITO IS A FOUR-ROOM PUEBLITO LOCATED ON A DETACHED SANDSTONE TALLS BOULDER. ON THE ADJACENT MESA BENCH TO THE NORTH ARE THE REMAINS OF FOUR FORKED-STICK HOGANS AND TWO LARGE TRASH MIDDENS. THE EXTERIOR WALLS OF BOULDER FORTRESS ARE ALONG THE OUTER MOST EDGE OF THE BOULDER. THIS MAXIMIZES THE INTERNAL SPACE TO THE STRUCTURE AND AIDS IN PROHIBITING INTRUDER ACCESS BY EXTENDING THE BOULDER TO NEARLY 30 FEET. FEATURES INCLUDE THE ENTRY DOORWAY WITH ASSOCIATED FOOT-AND-TOE HOLDS CARVED INTO THE BOULDER AND INTACT ROOF BEAMS. THE ARCHITECTURE INDICATES THAT ALL OF THE ROOMS WERE BUILT AT THE SAME TIME, ABOUT 1728.

THIS PROJECT WAS ADMINISTERED BY THE INTERMOUNTAIN SUPPORT OFFICE-DENVER, NATIONAL PARK SERVICE, UNDER THE DIRECTION OF HISTORICAL ARCHITECT THOMAS G. KEDHAM. DOCUMENTATION WAS COMPLETED DURING THE SUMMER OF 1999, BY THE HISTORIC RESOURCES IMAGING LABORATORY, COLLEGE OF ARCHITECTURE, TEXAS A&M UNIVERSITY, DAVID G. WOODCOCK, DIRECTOR. DOCUMENTATION WAS COMPLETED BY PROJECT SUPERVISOR ROBERT WARDEN, FIELD SUPERVISOR AIMEE BOND, AND ARCHITECTURAL TECHNICIANS BOB BRINKMAN, RUSSELL REID, AND ELIZABETH BRADFORD. ARCHEOLOGICAL CONSULTATION WAS PROVIDED BY BUREAU OF LAND MANAGEMENT ARCHEOLOGIST PEGGY GAUDY. FUNDING WAS PROVIDED BY THE BUREAU OF LAND MANAGEMENT, FARMINGTON DISTRICT. FIELD OFFICE SPACE WAS PROVIDED BY SAN JUAN COLLEGE THROUGH JUDITH WOODERSON, AUTOCAD TRAINING CENTER MANAGER.

ISOMETRIC VIEW- LOOKING SOUTHEAST
SCALE: 1/2" = 1'-0"

FEET 0 1 2 3 4 5
METERS 0 1 2 3

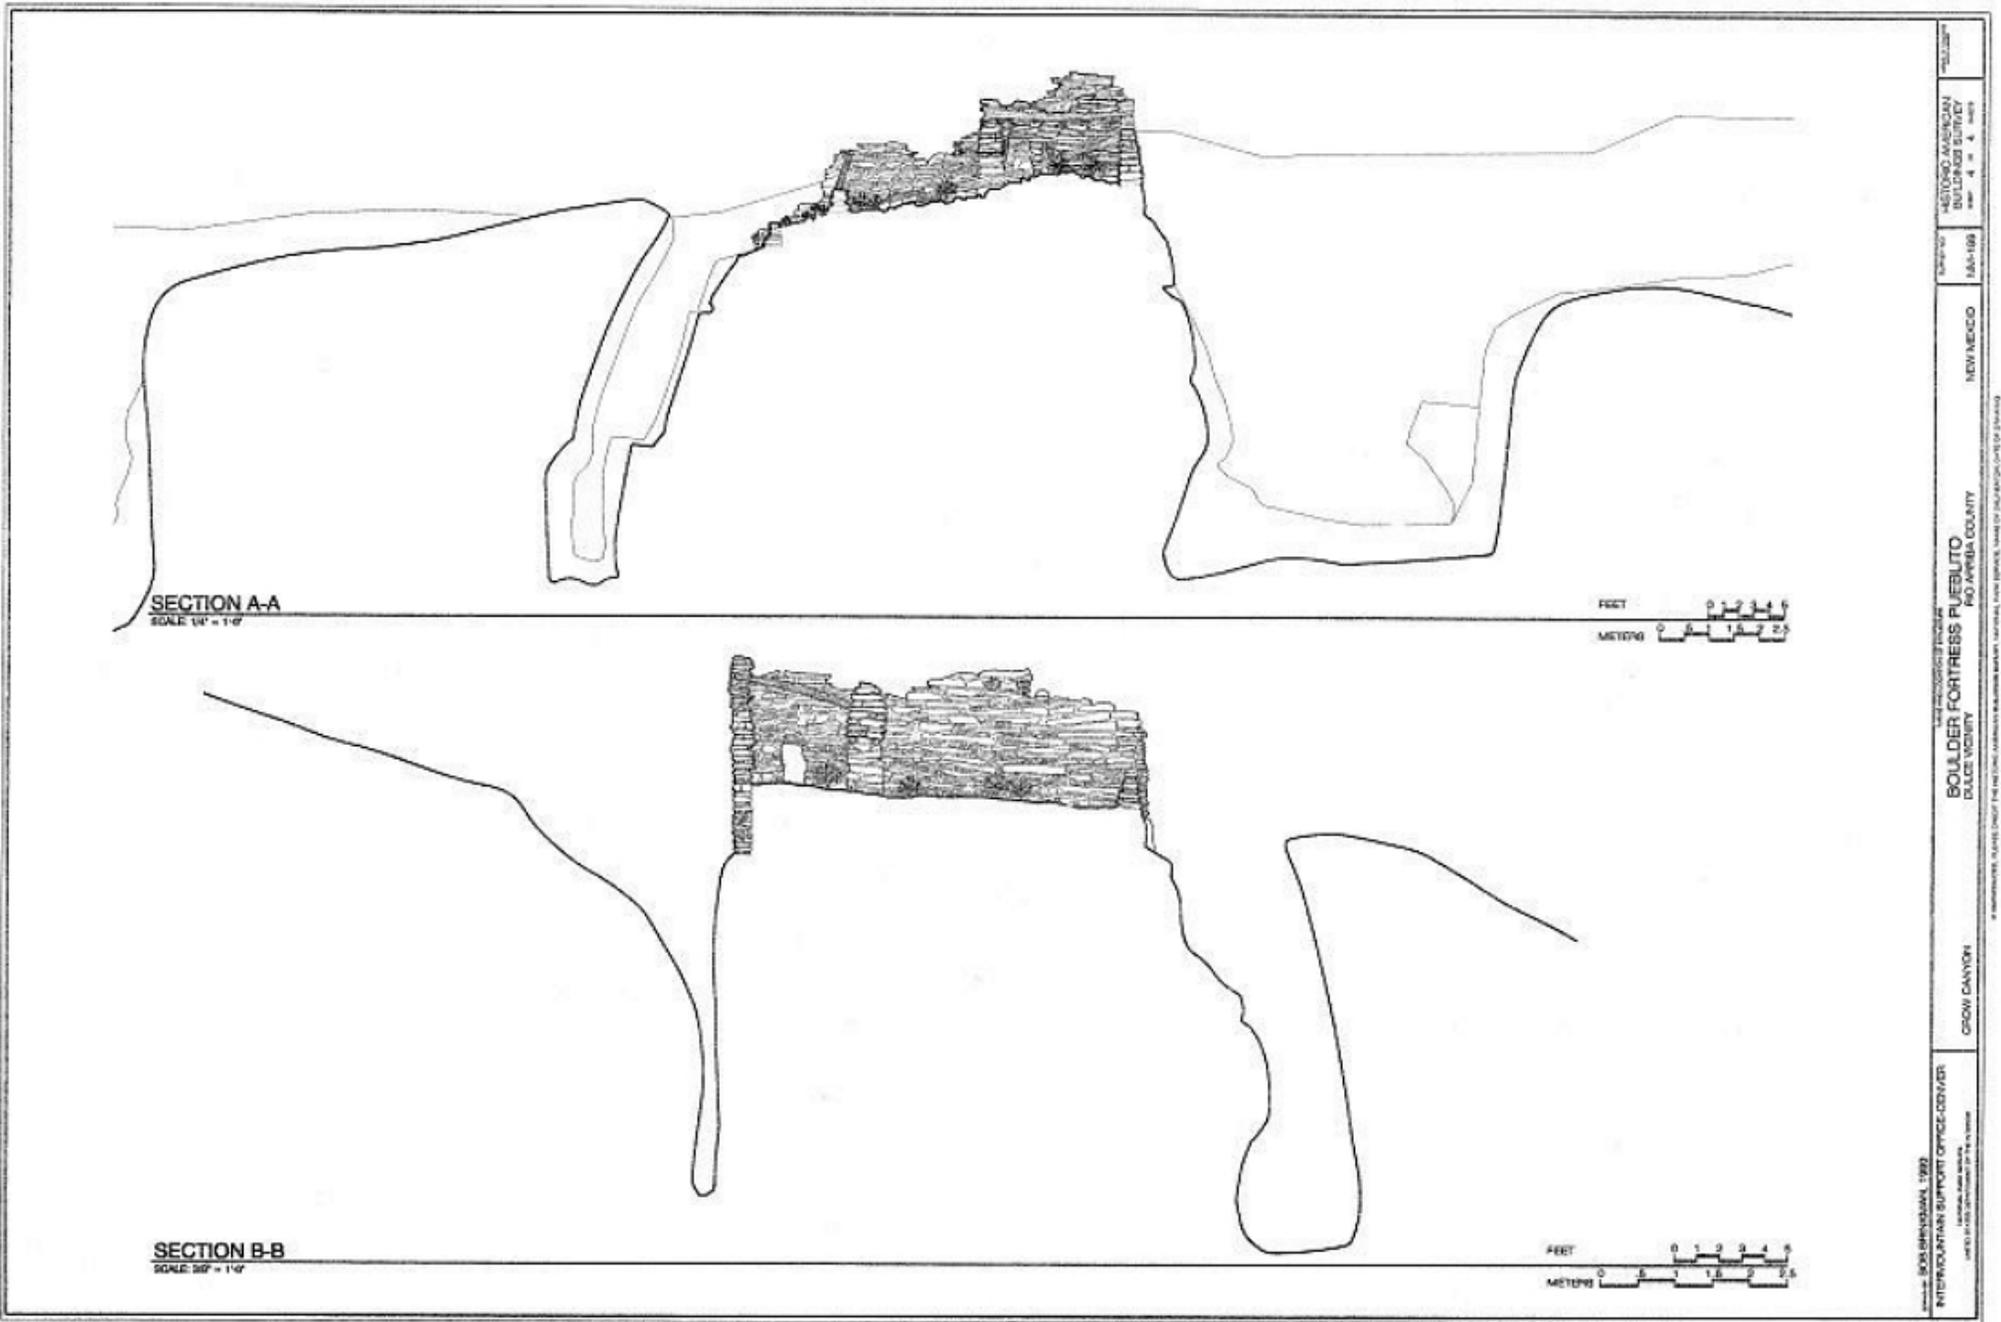

Reference
 Historic American Buildings Survey, C. (1933) *Boulder Fortress Pueblito, Crow Canyon, Dulce, Rio Arriba County, NM*. Dulce New Mexico Rio Arriba County, 1933. Documentation Compiled After. [Drawings] Retrieved from the Library of Congress, <https://www.loc.gov/item/nm0215/>.